


**SITUATED IN:**  
 State of Ohio, County of Morgan, Township of Windsor, and  
 being a part of Lot 1139, Township 8, Range 11, Ohio  
 Company Purchase

**BASIS OF BEARINGS**  
 Bearings are based on the Ohio State Planes Coordinate System, NAD  
 83, South Zone, Grid North, as per GPS observations

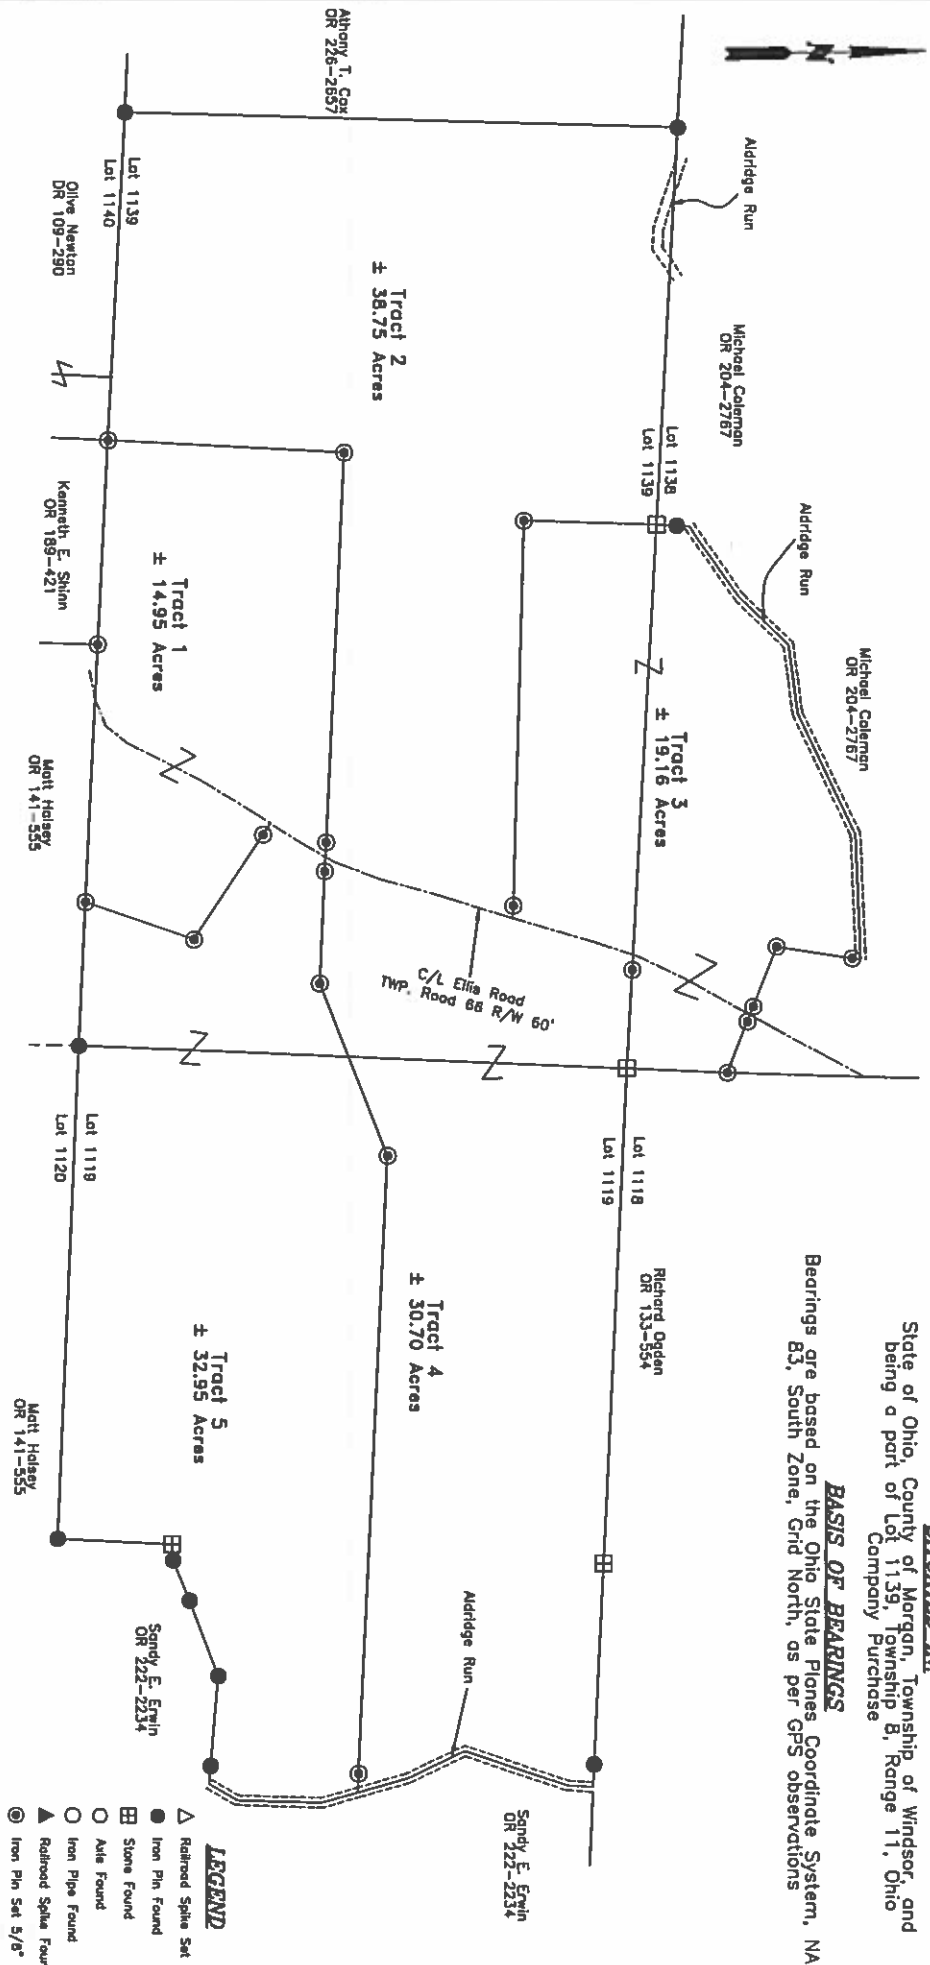

**James Russell & Karen Lea Brite Farm OR 89-431**  
 ± 136.51 Acres



- LEGEND**
- △ Railroad Spike Set
  - Iron Pin Found
  - ⊞ Stone Found
  - Aisle Found
  - Iron Pipe Found
  - ▲ Railroad Spike Found
  - ⊙ Iron Pin Set 5/8" rebar
  - ⊞ Monument Found
  - T T-Post Found

**REFERENCES**  
 All deed Ref.  
 shown on this  
 plat

Newcome Surveying Company  
 6515 Ballard Road  
 Nashport, Ohio 43830  
 740-452-5796